


PROPOSED CURB CUT

PROPOSED PARKING  
8 SPACES SHOWN  
APPROX. 3300 SQ FT

SHED APPROX. LOCATION

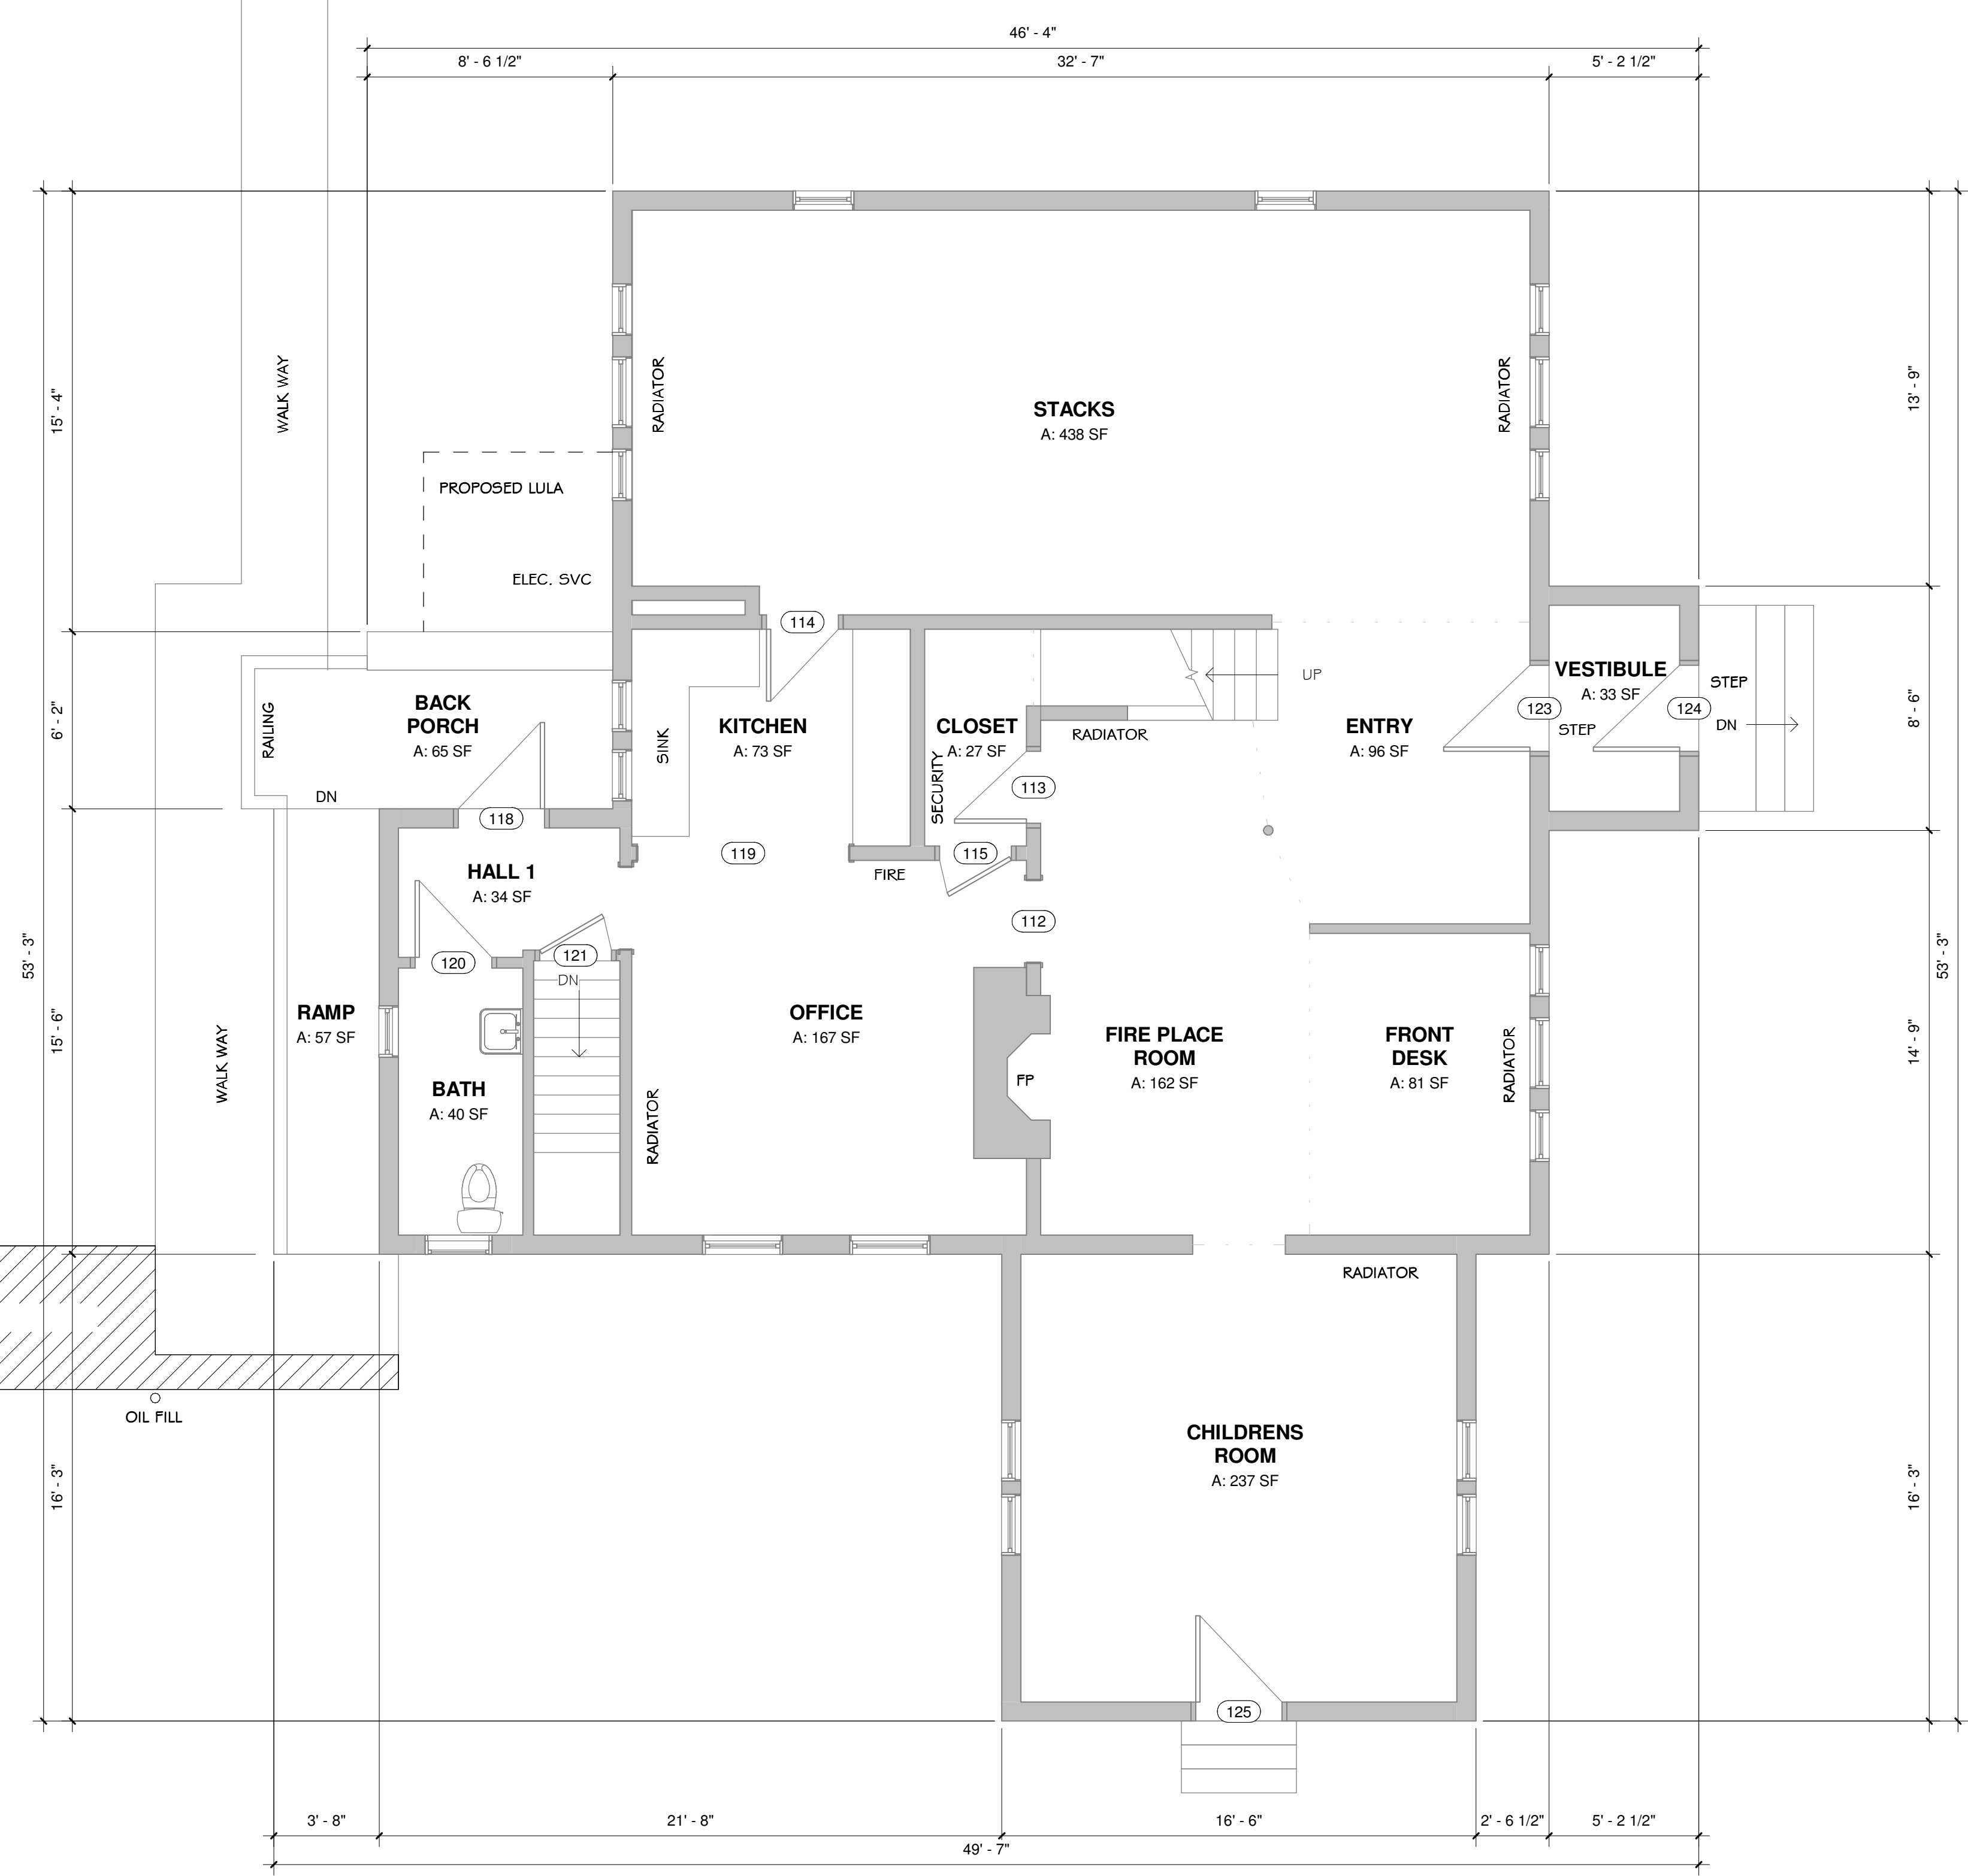


AREAS	
Name	Area
BASEMENT	755 SF
LEVEL 1	1,644 SF
LEVEL 2	1,206 SF
ROOF	1,891 SF
SHED	227 SF
Grand total	5,722 SF

**1** LEVEL 1 - FLOOR PLAN  
Scale: 1/4" = 1'-0"



**Ashland Library**  
 41 Main Street, Ashland NH 03217  
 18 October, 2021

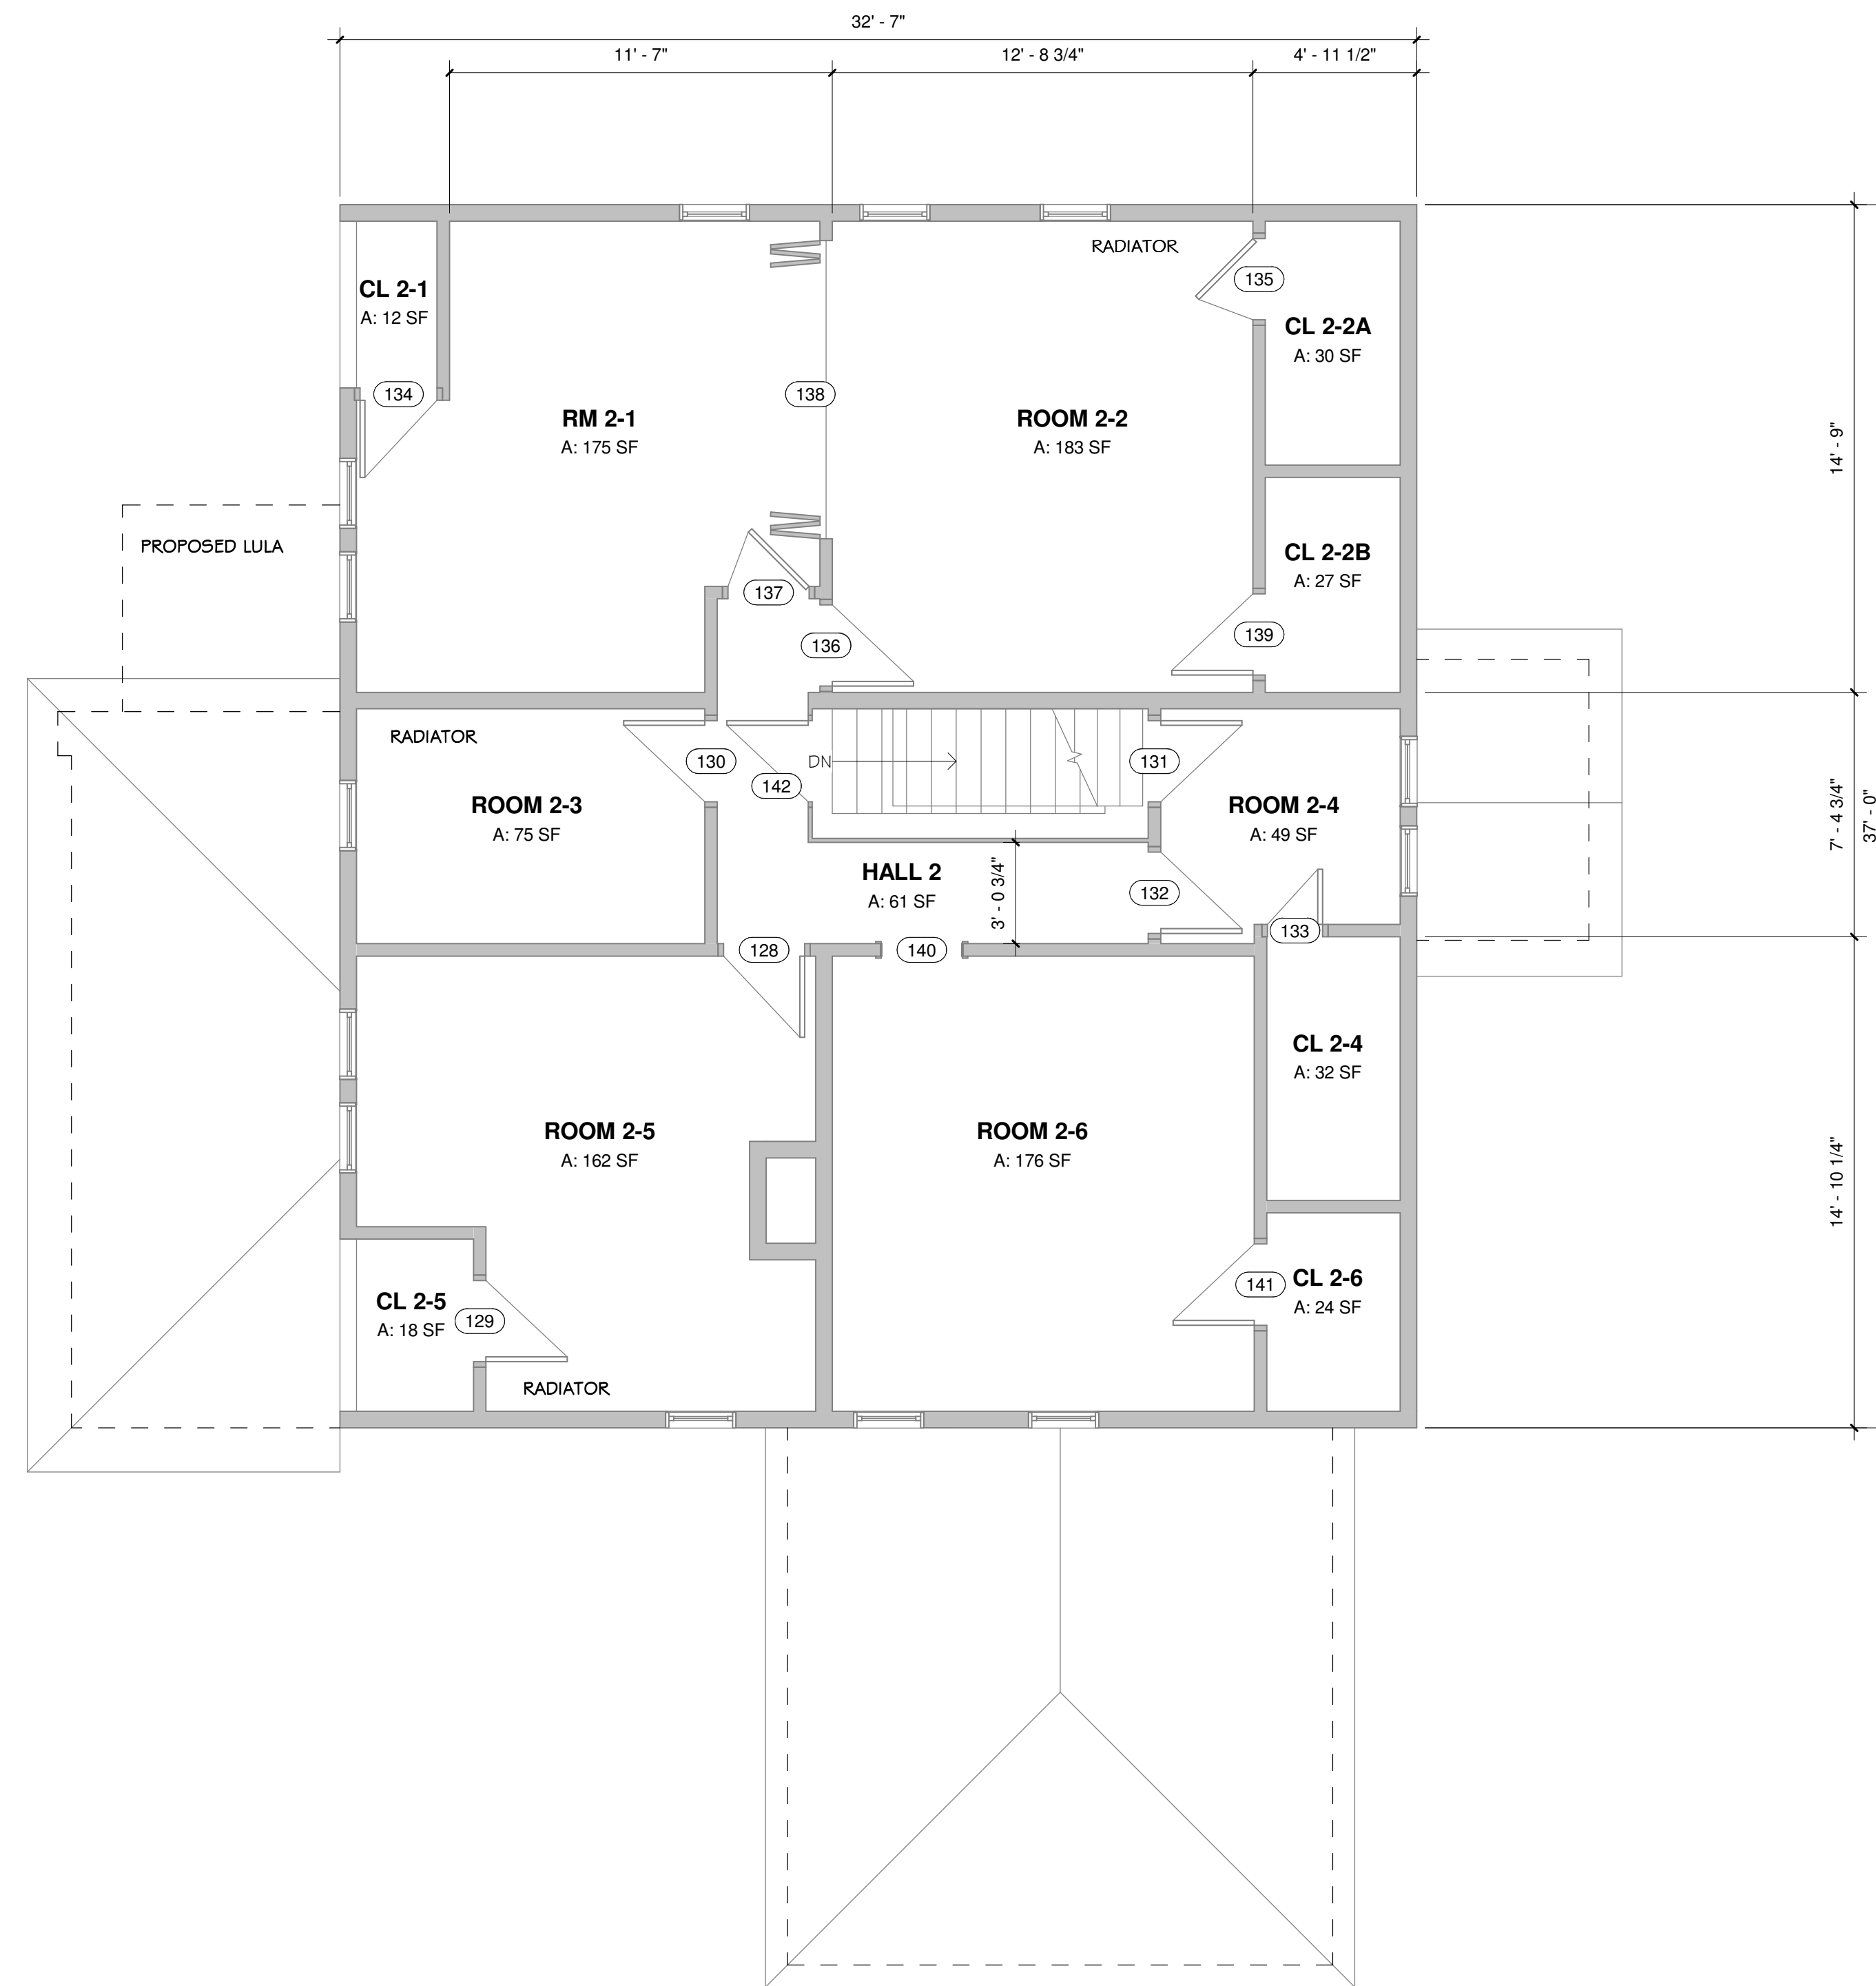

AREAS	
Name	Area
BASEMENT	755 SF
LEVEL 1	1,644 SF
LEVEL 2	1,206 SF
ROOF	1,891 SF
SHED	227 SF
Grand total	5,722 SF


**1** LEVEL 2 - FLOOR PLAN  
Scale: 1/4" = 1'-0"



SAMYN - D'ELIA  
ARCHITECTS

Ashland Library  
41 Main Street, Ashland NH 03217

18 October, 2021

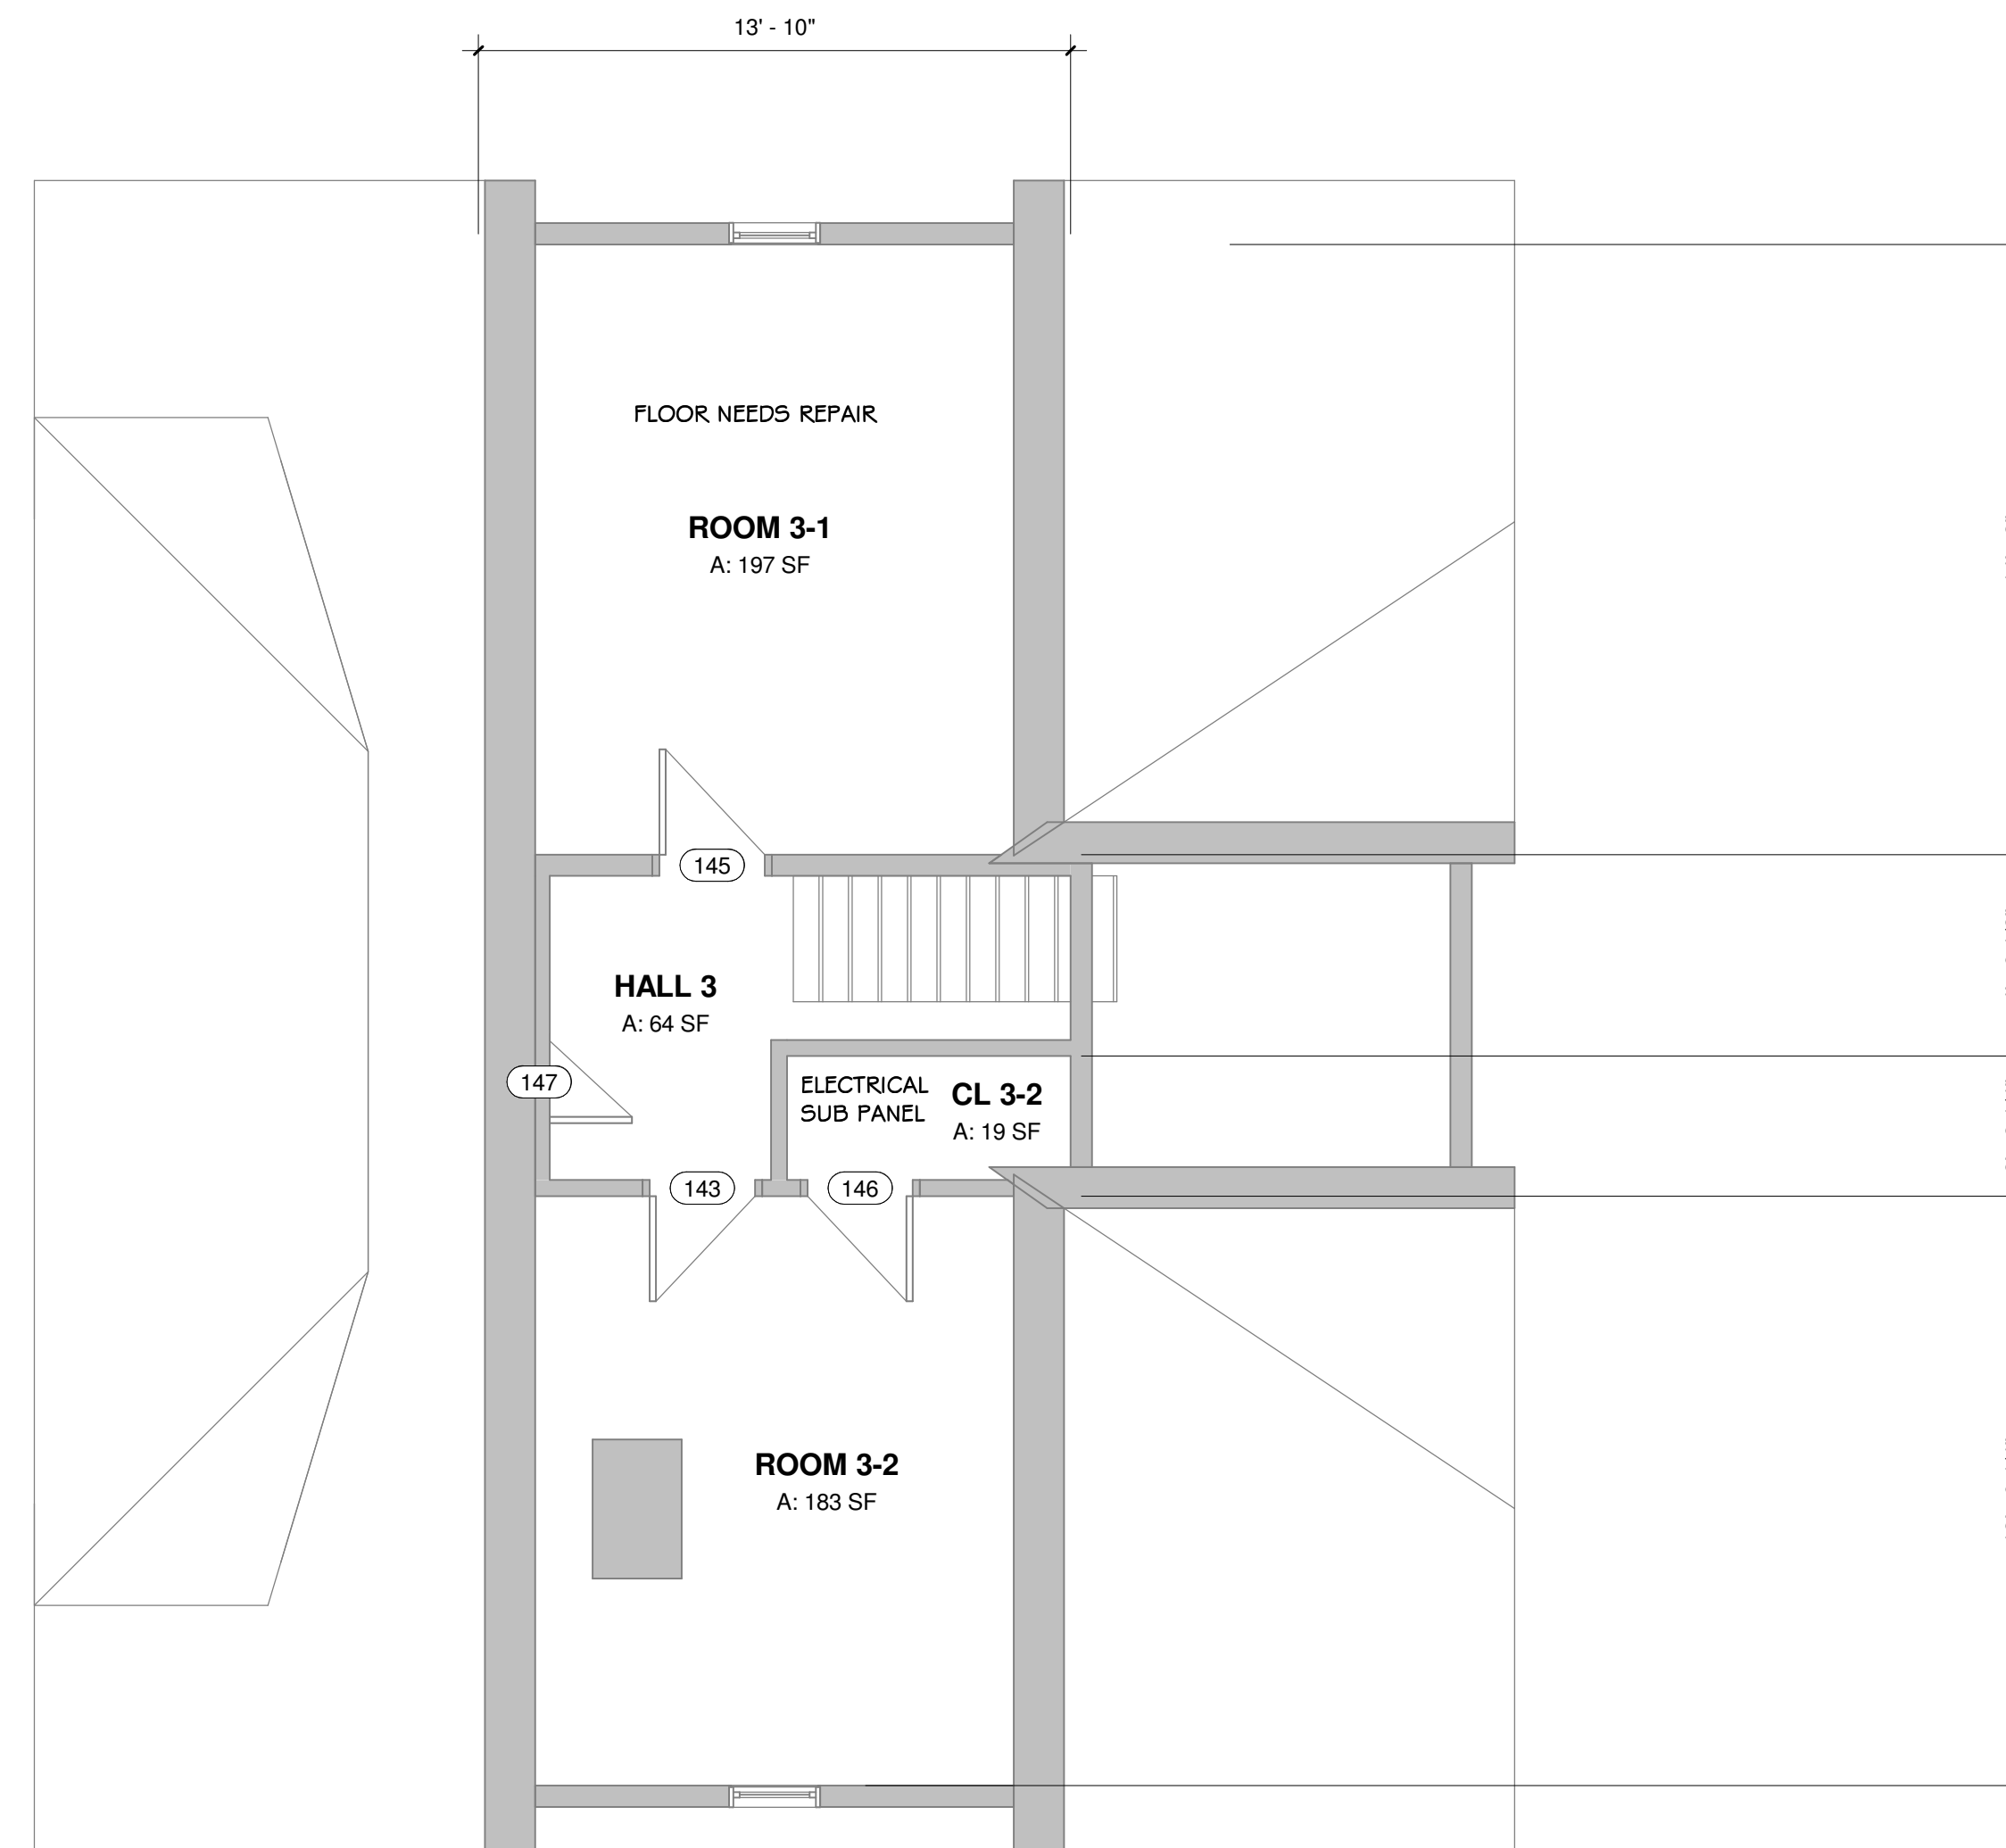

AREAS	
Name	Area

BASEMENT	755 SF
LEVEL 1	1,644 SF
LEVEL 2	1,206 SF
ROOF	1,891 SF
SHED	227 SF
<b>Grand total</b>	<b>5,722 SF</b>


**1** LEVEL 3 - FLOOR PLAN  
Scale: 1/4" = 1'-0"



SAMYN - D'ELIA  
ARCHITECTS

**Ashland Library**  
41 Main Street, Ashland NH 03217

18 October, 2021

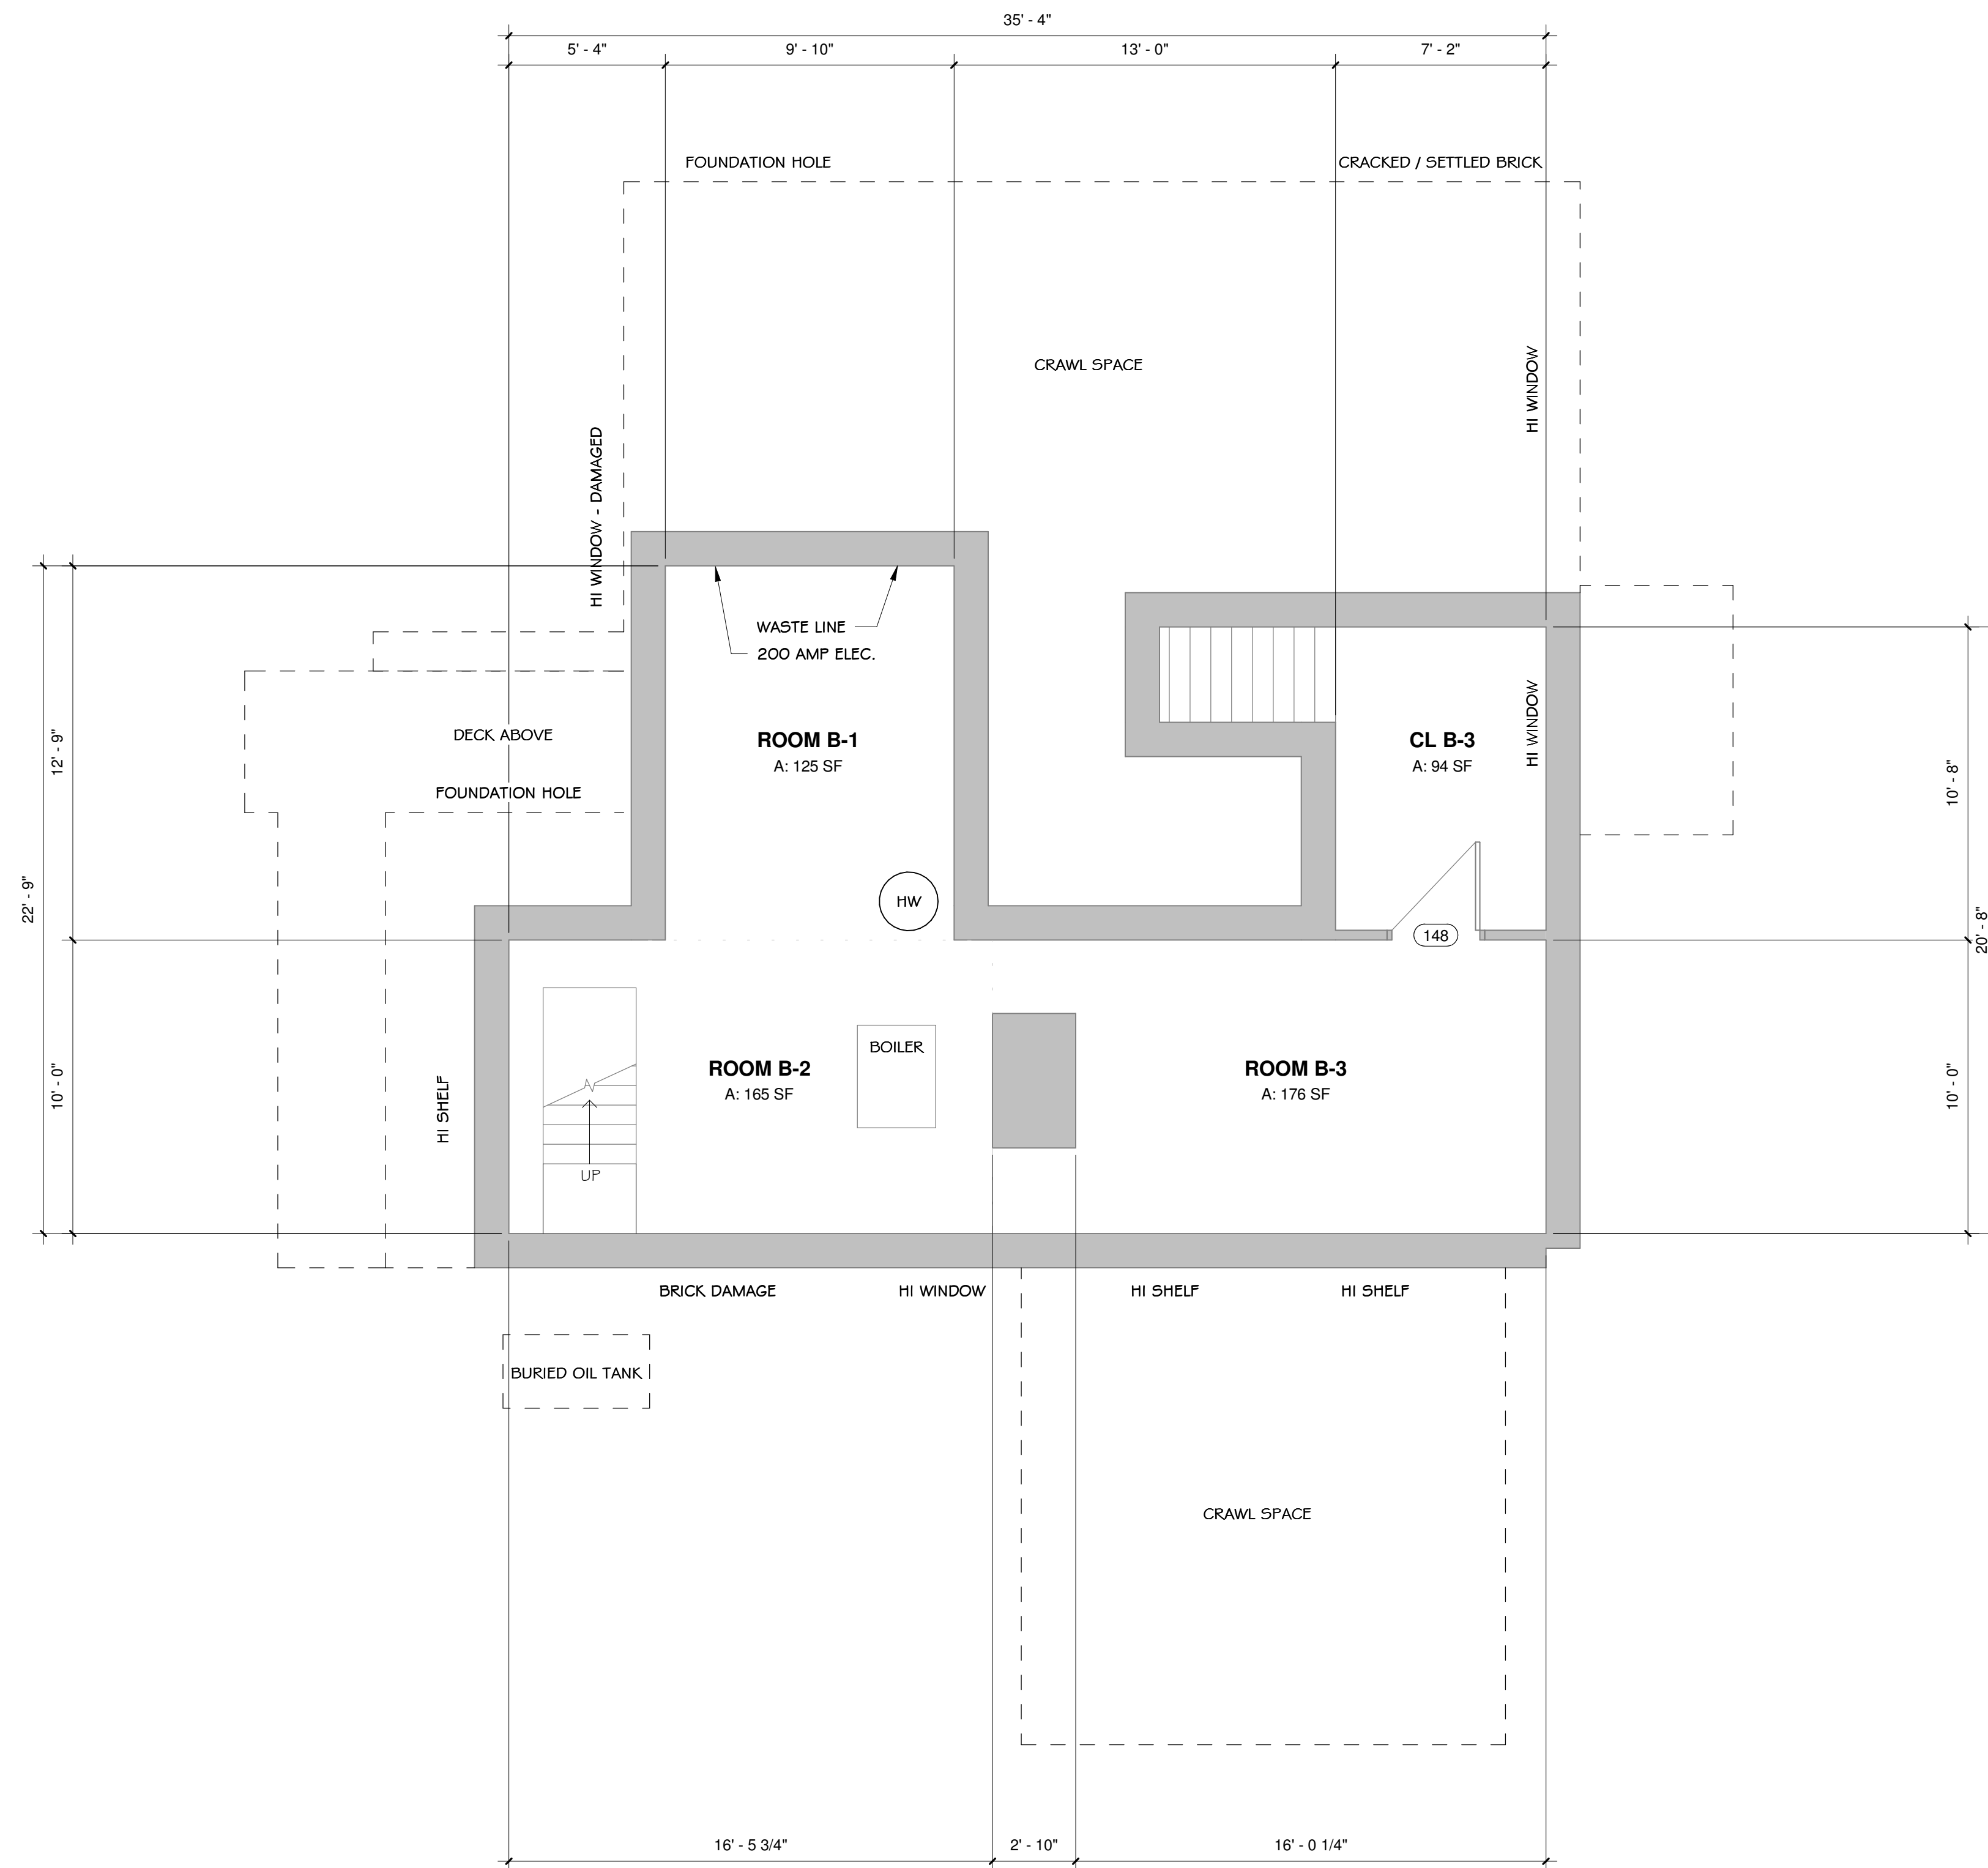

AREAS	
Name	Area
BASEMENT	755 SF
LEVEL 1	1,644 SF
LEVEL 2	1,206 SF
ROOF	1,891 SF
SHED	227 SF
Grand total	5,722 SF


**1** LOWER LEVEL - FLOOR PLAN  
Scale: 1/4" = 1'-0"



SAMYN - DELIA  
ARCHITECTS

Ashland Library  
41 Main Street, Ashland NH 03217

18 October, 2021

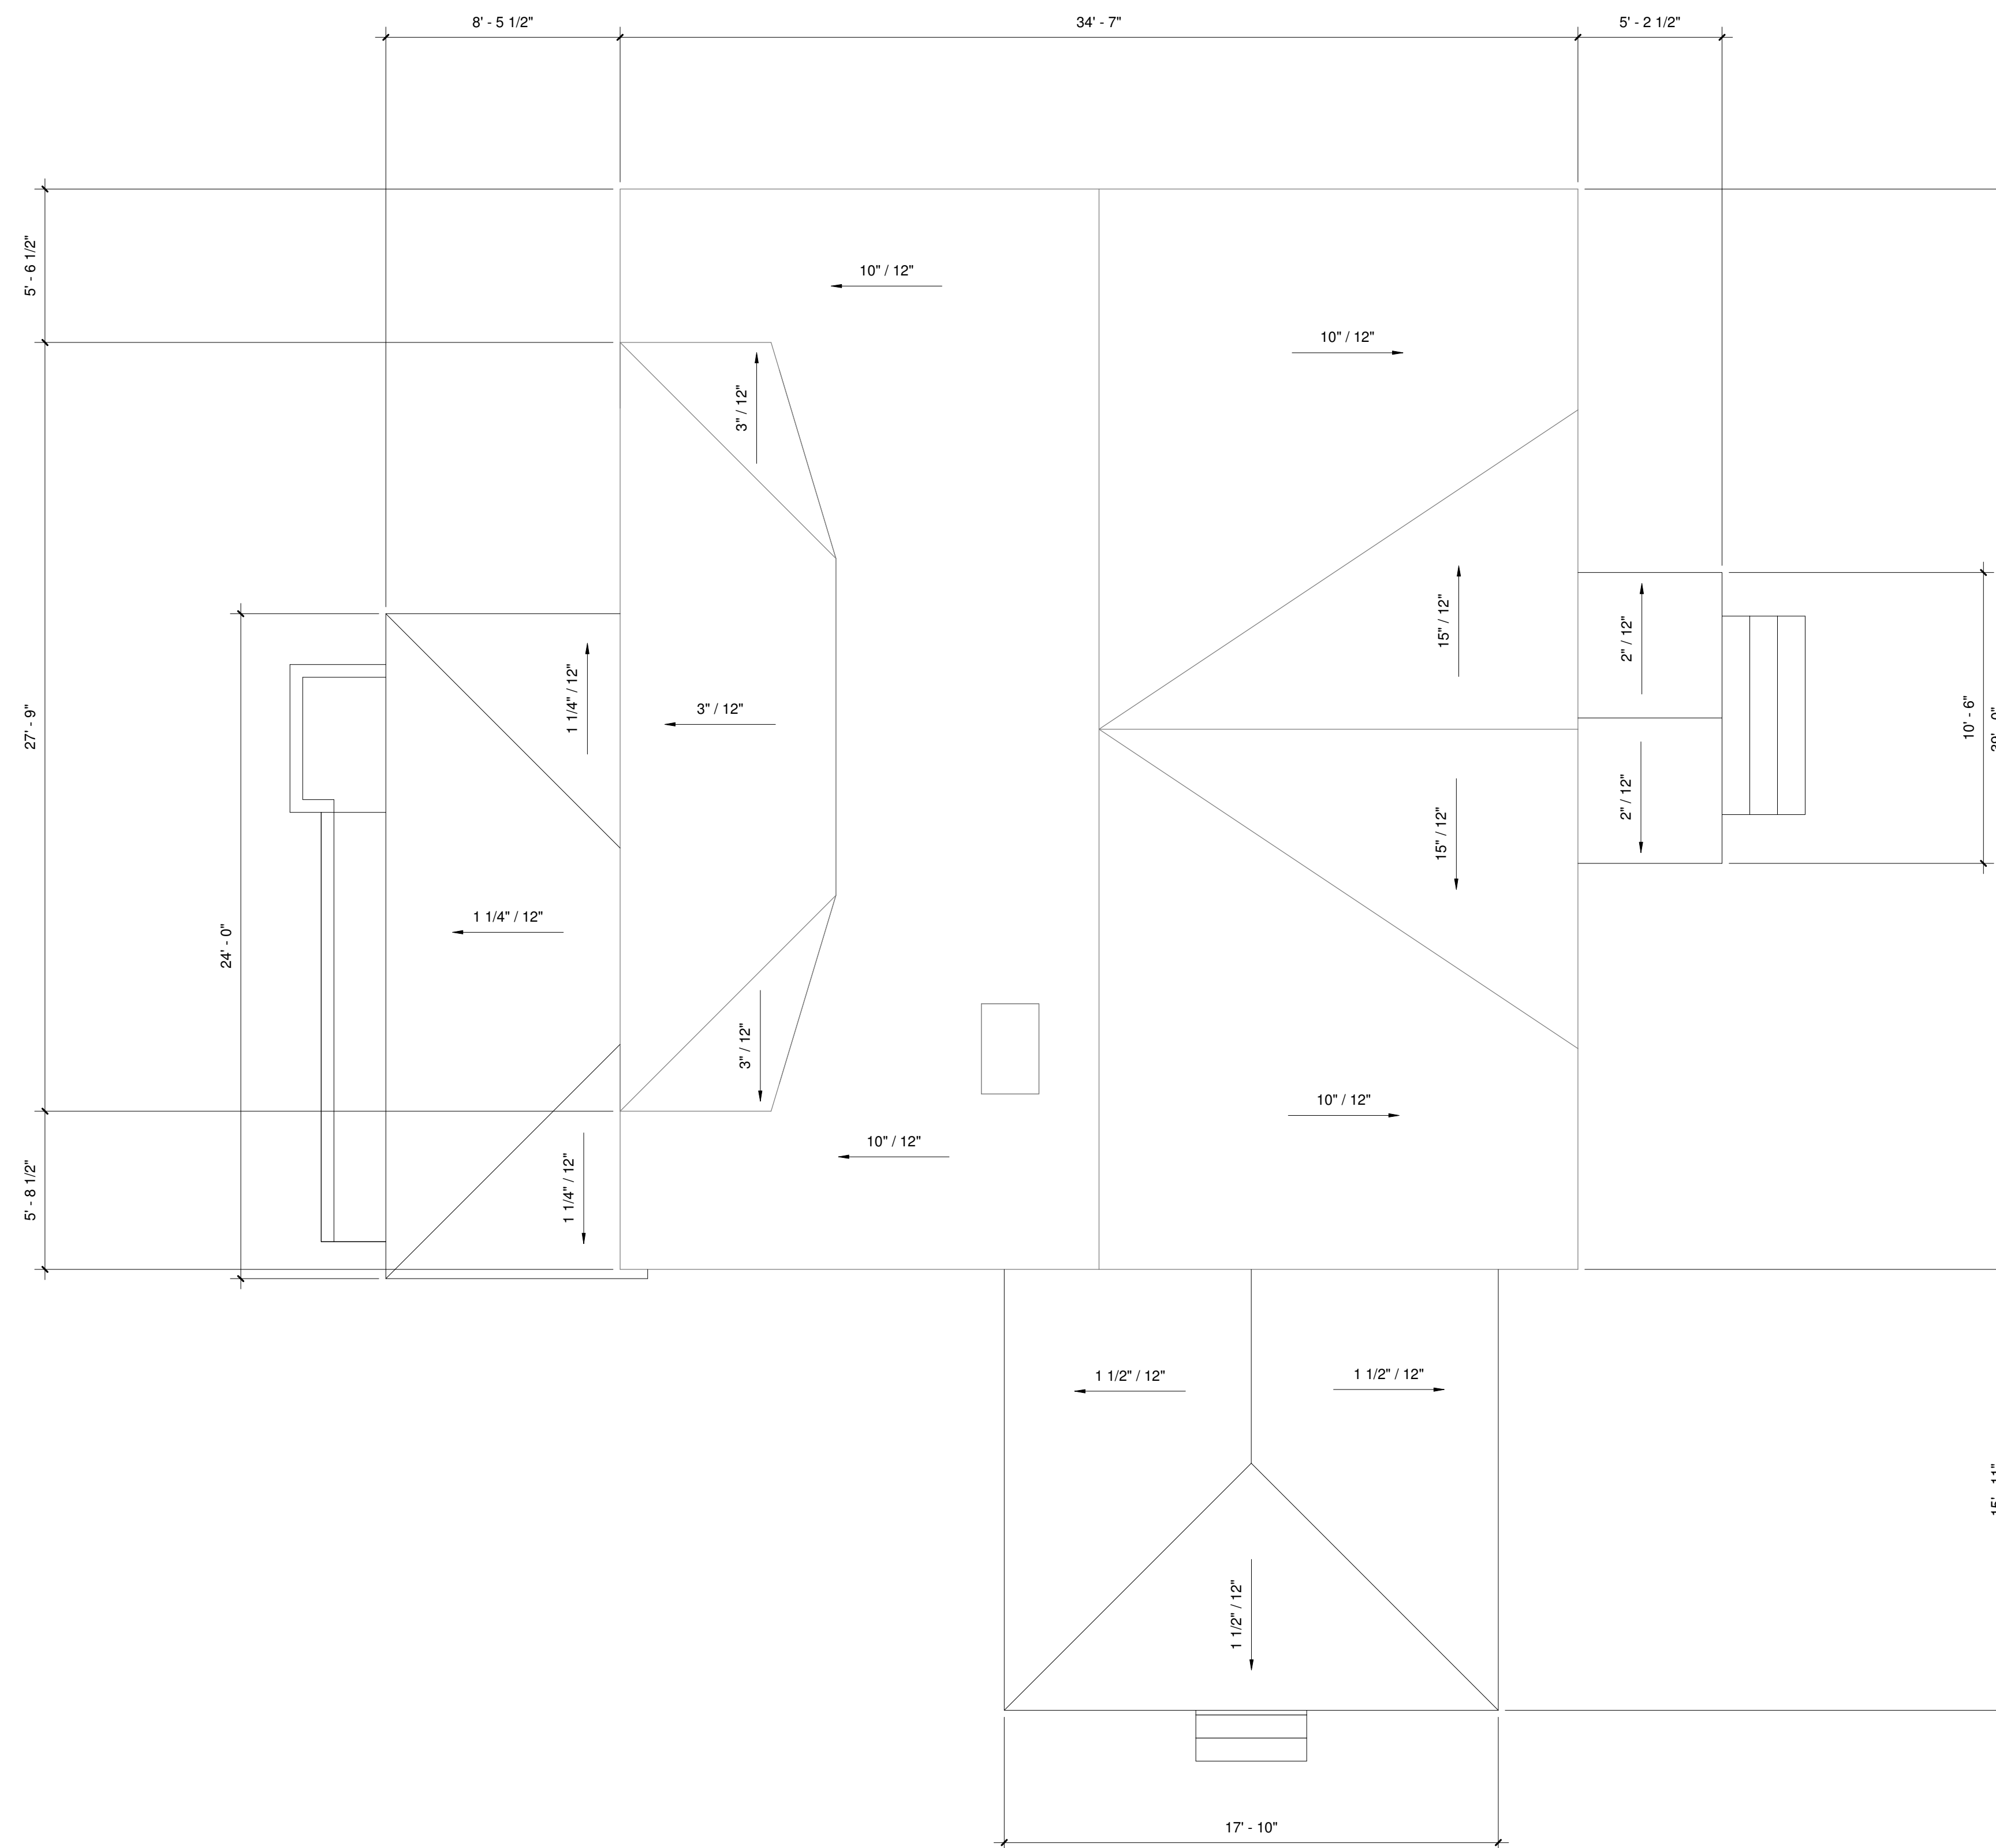

AREAS	
Name	Area
BASEMENT	755 SF
LEVEL 1	1,644 SF
LEVEL 2	1,206 SF
ROOF	1,891 SF
SHED	227 SF
Grand total	5,722 SF

1 ROOF - PLAN  
Scale: 1/4" = 1'-0"



SAMYN - D'ELIA  
ARCHITECTS

Ashland Library  
41 Main Street, Ashland NH 03217


18 October, 2021




**2** EAST ELEVATION  
Scale: 1/4" = 1'-0"



**1** SOUTH ELEVATION  
Scale: 1/4" = 1'-0"

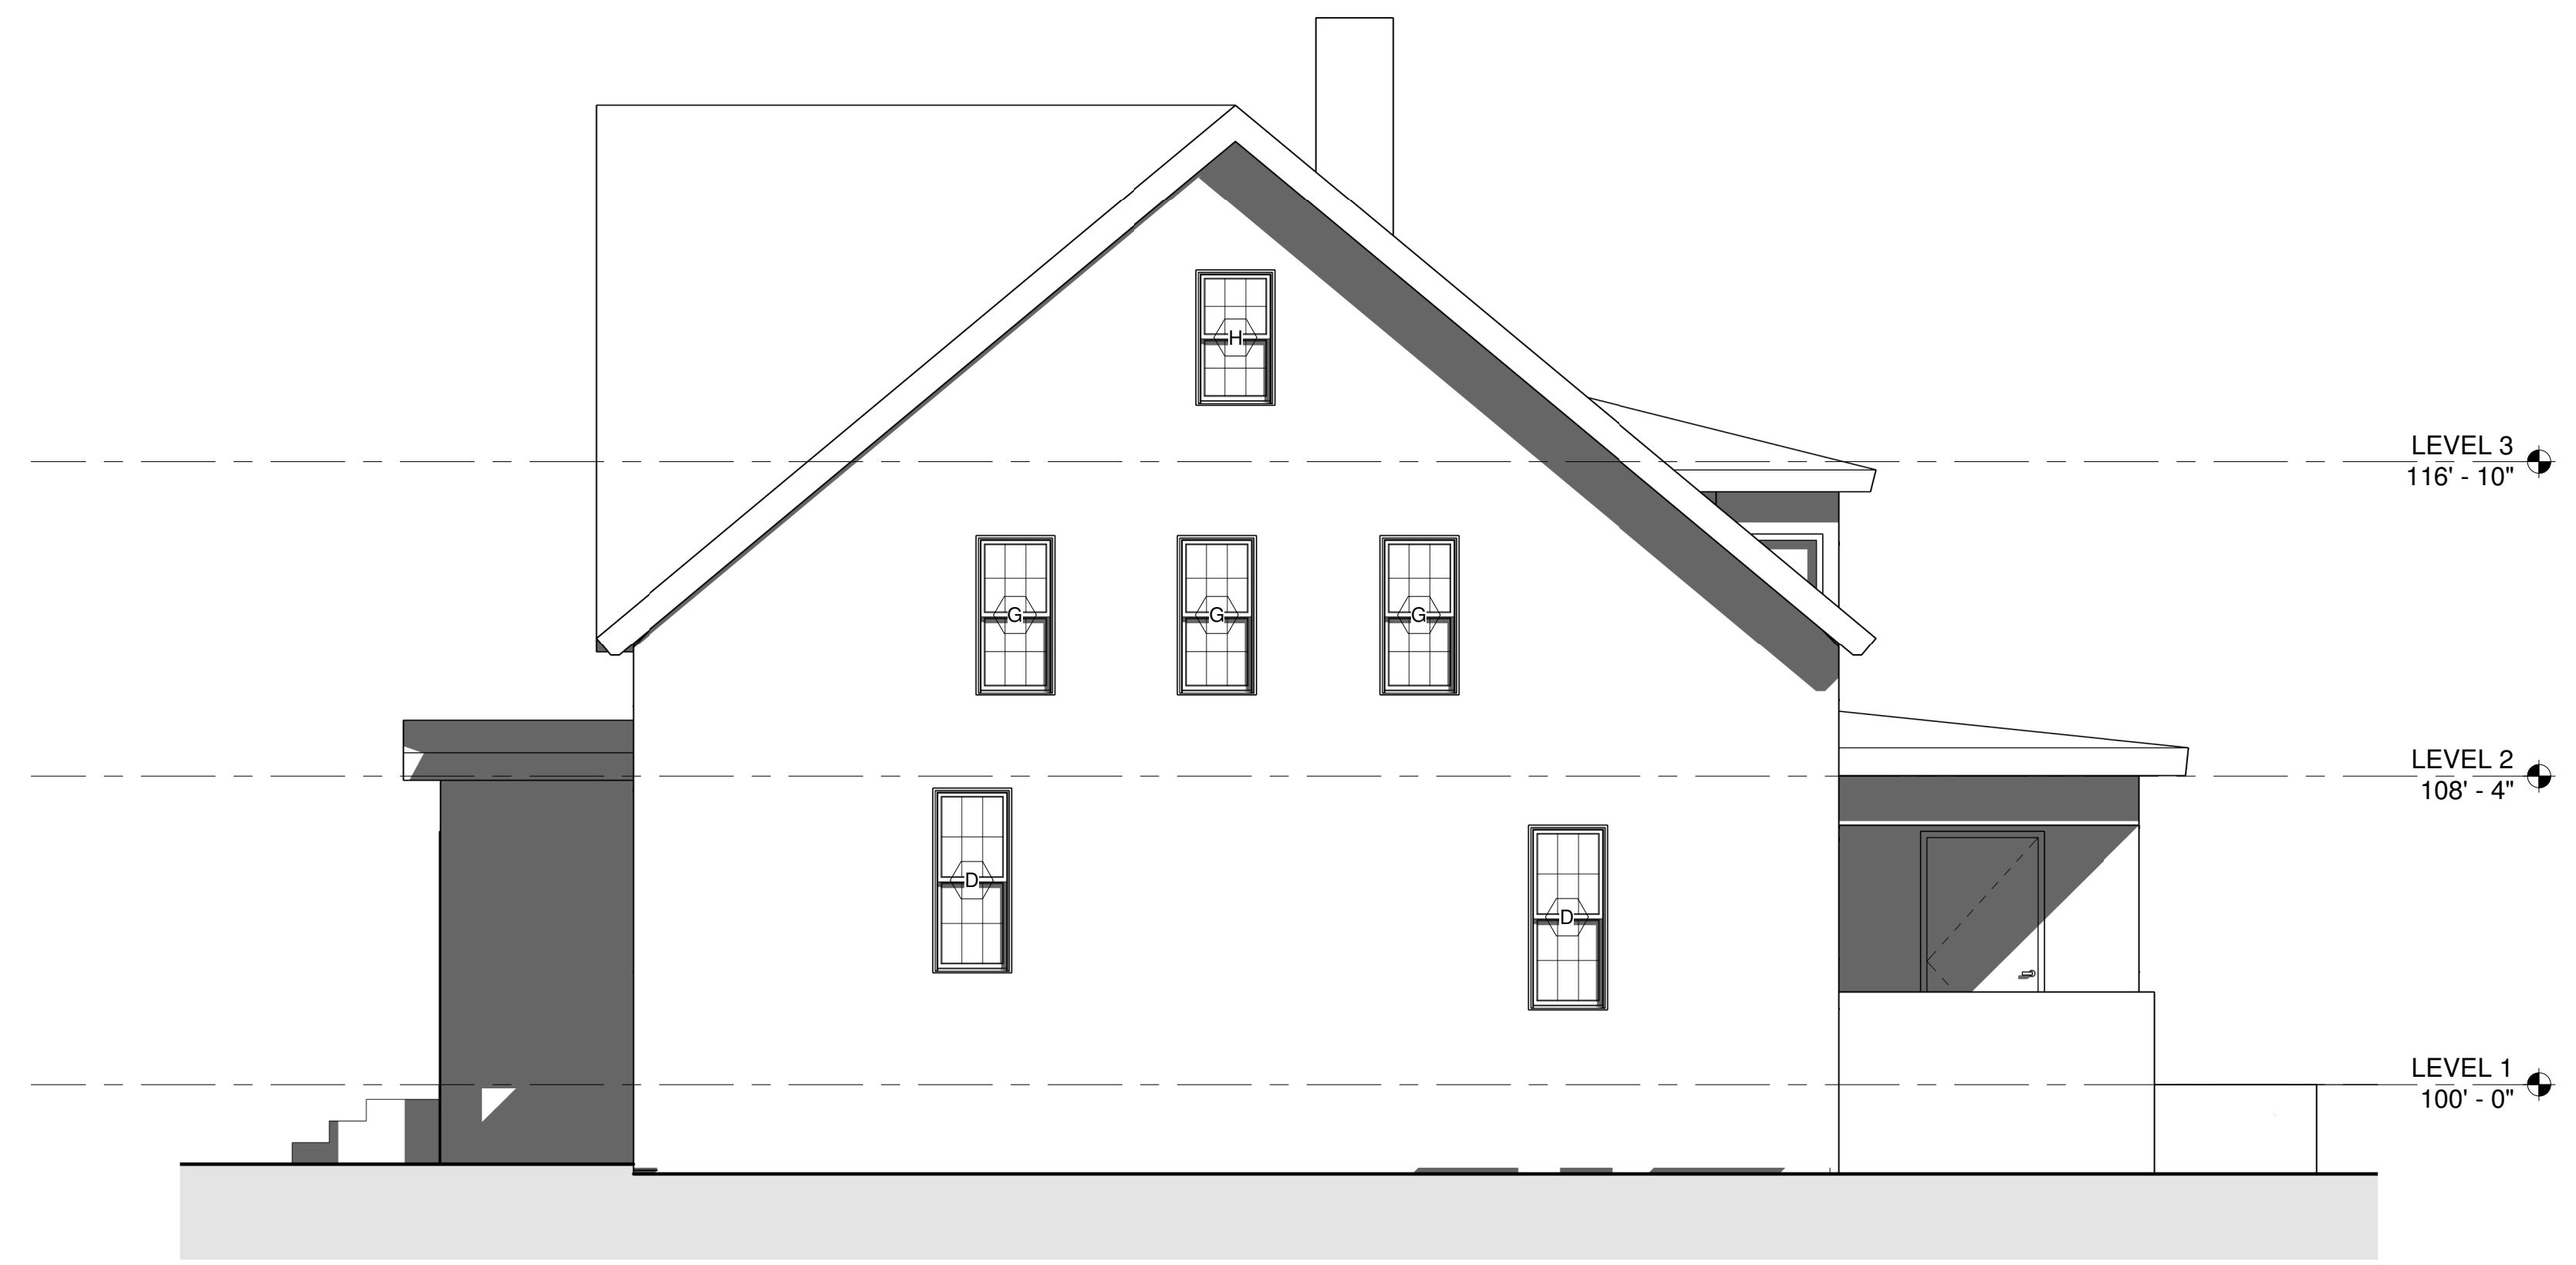

**2** NORTH ELEVATION  
Scale: 1/4" = 1'-0"

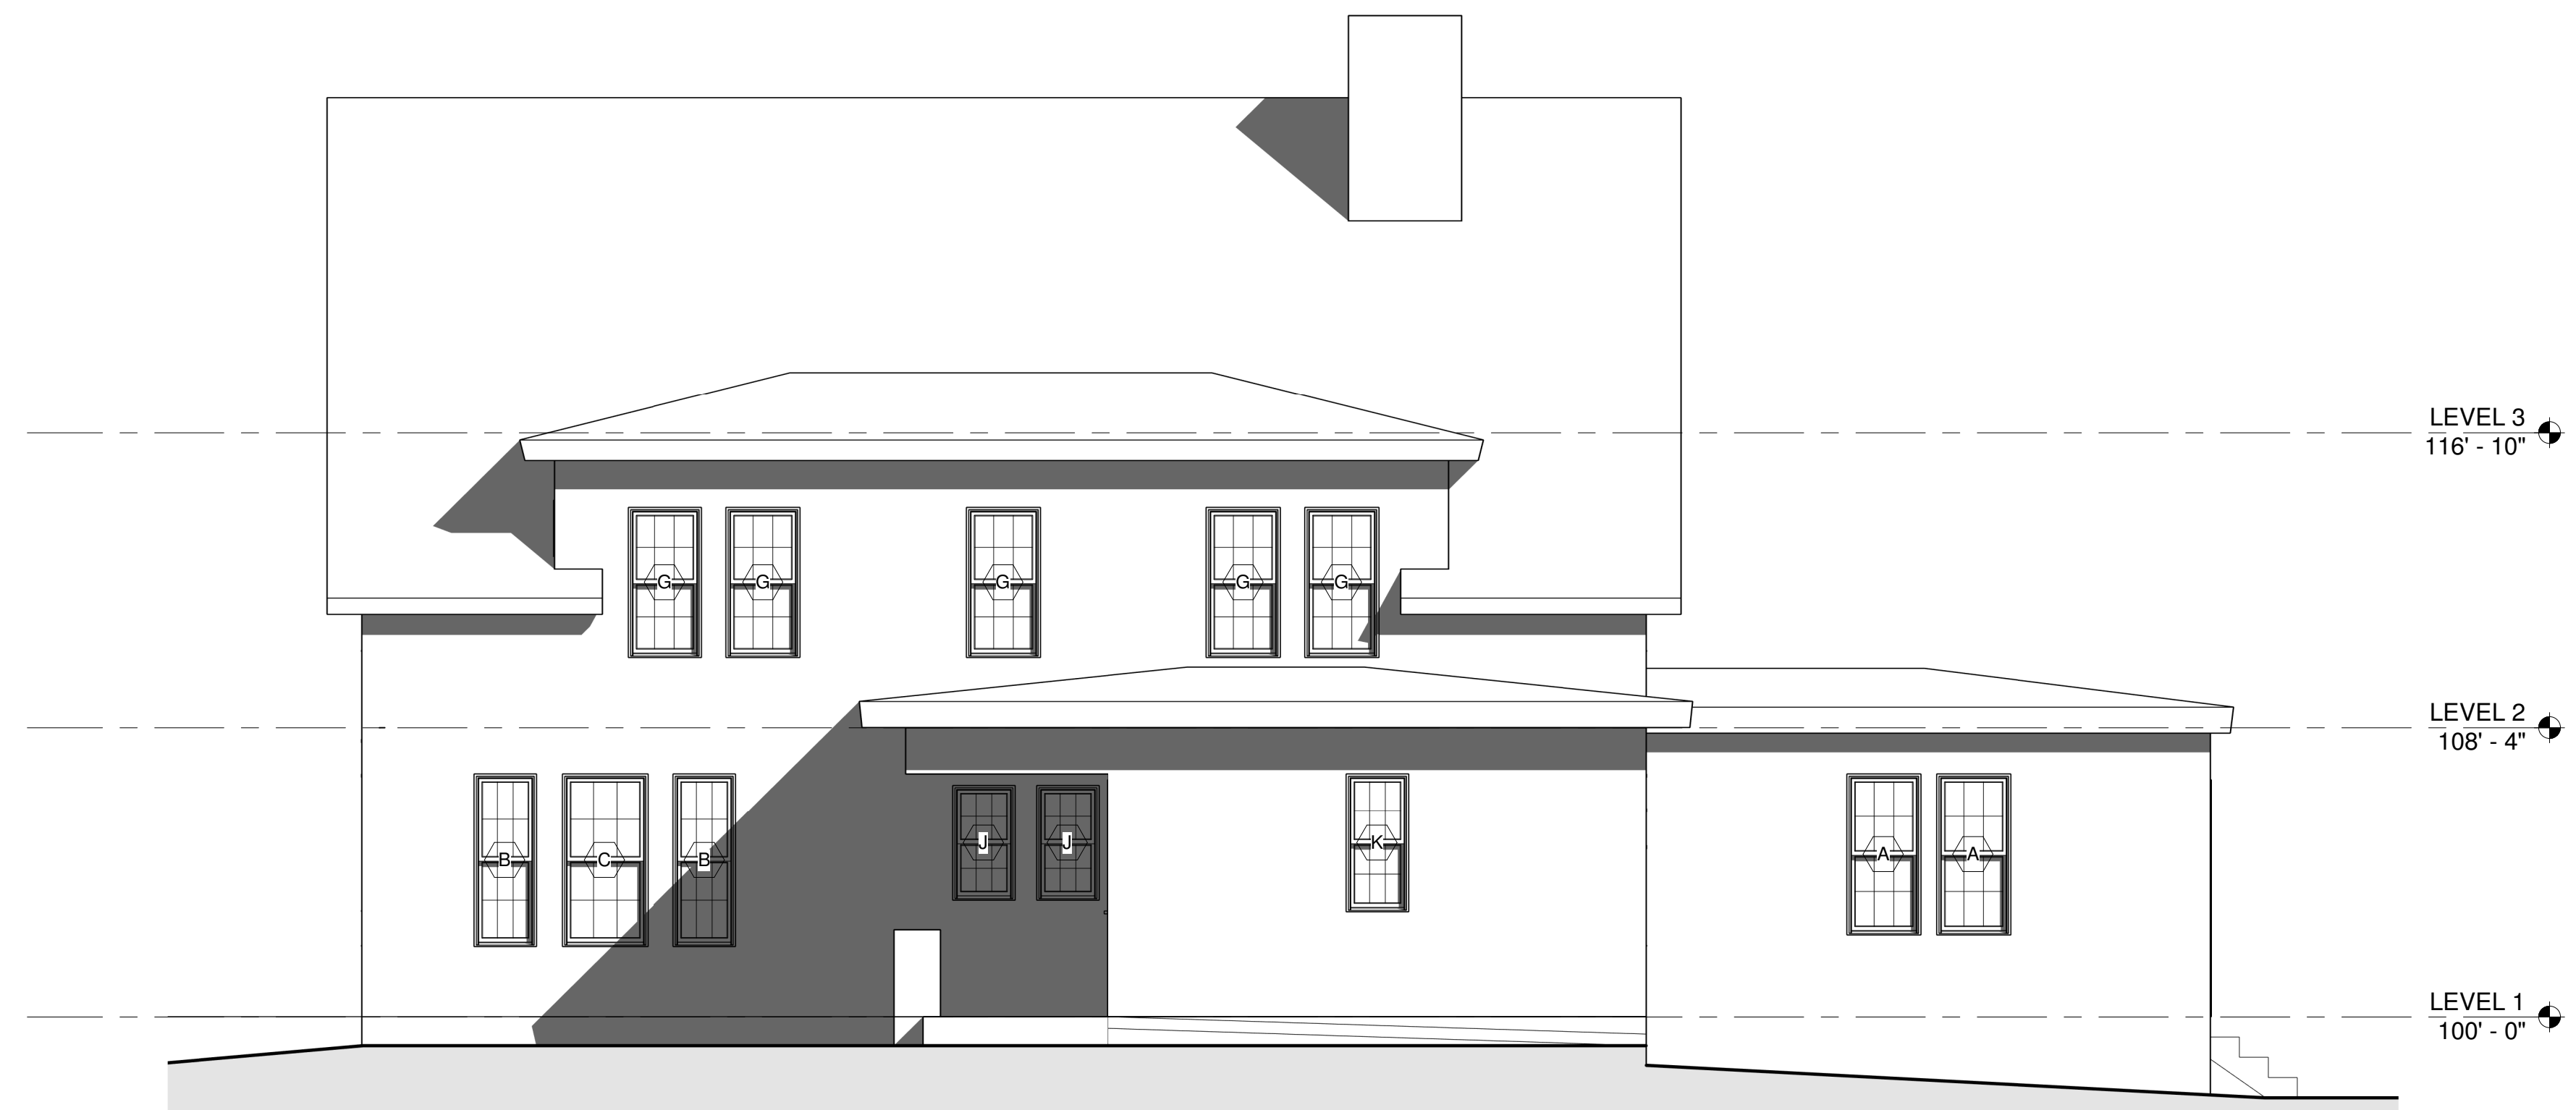

**1** WEST ELEVATION  
Scale: 1/4" = 1'-0"



SAMYN - DELIA  
ARCHITECTS

**Ashland Library**  
41 Main Street, Ashland NH 03217

18 October, 2021

EXISTING DOOR AND FRAME SCHEDULE															
OPENING NUMBER	OPENING		DOORS						FRAMES			FIRE RATING	HARDWARE SET	COMMENTS	
	ROOM NAME	ROOM NUMBER	TYPE	MATERIAL	FINISH	LEAVES	WIDTH	HEIGHT	THICKNESS	TYPE	MATERIAL				FINISH
BASEMENT															
148	CL B-3	40					3' - 0"	6' - 8"	1 3/4"						
LEVEL 1															
112	OFFICE	11					2' - 10"	6' - 8"	0"						
113	CLOSET	21					2' - 6"	6' - 8"	1 3/4"						
114	KITCHEN	14					2' - 6"	6' - 8"	1 3/4"						
115	OFFICE	11					2' - 6"	6' - 8"	1 3/4"						
117	OFFICE	11					2' - 10"	6' - 8"	0"						
118	BACK PORCH	19					3' - 0"	6' - 8"	1 3/4"						
119	OFFICE	11					7' - 4"	6' - 8"	0"						
120	BATH	12					2' - 8"	6' - 8"	1 3/4"						
121	HALL	13					2' - 6"	6' - 8"	1 3/4"						
123	ENTRY	16					3' - 0"	6' - 8"	1 3/4"						
124	VESTIBULE	17					3' - 0"	6' - 8"	1 3/4"						
125	CHILDRENS ROOM	18					3' - 0"	6' - 8"	1 3/4"						
LEVEL 2															
128	ROOM 2-5	25					2' - 5 1/2"	6' - 4 1/2"	1 3/4"						
129	ROOM 2-5	25					2' - 5 1/2"	6' - 4 1/2"	1 3/4"						
130	ROOM 2-3	24					2' - 5 1/2"	6' - 4 1/2"	1 3/4"						
131	ROOM 2-4	27					2' - 5 1/2"	6' - 4 1/2"	1 3/4"						
132	ROOM 2-4	27					2' - 5 1/2"	6' - 4 1/2"	1 3/4"						
133	ROOM 2-4	27					1' - 8"	6' - 4 1/2"	1 3/4"						
134	RM 2-1	22					2' - 4"	6' - 4 1/2"	1 3/4"						
135	ROOM 2-2	23					2' - 5 1/2"	6' - 4 1/2"	1 3/4"						
136	ROOM 2-2	23					2' - 5 1/2"	6' - 4 1/2"	1 3/4"						
137	RM 2-1	22					2' - 5 1/2"	6' - 4 1/2"	1 3/4"						
138															
139	CL 2-2B	30					2' - 5 1/2"	6' - 4 1/2"	1 3/4"						
140	ROOM 2-6	26					2' - 5"	6' - 8"	0"						
141	ROOM 2-6	26					2' - 5 1/2"	6' - 4 1/2"	1 3/4"						
142	HALL 2	28					2' - 5 1/2"	6' - 4 1/2"	1 3/4"						
LEVEL 3															
143	ROOM 3-2	36					2' - 5 1/2"	6' - 4 1/2"	1 3/4"						
145	HALL 3	37					2' - 5 1/2"	6' - 4 1/2"	1 3/4"						
146	ROOM 3-2	36					2' - 5 1/2"	6' - 4 1/2"	1 3/4"						
147	HALL 3	37					1' - 11"	2' - 6"	1 3/4"						

WINDOW SCHEDULE				
Type Mark	Level	Height	Width	COMMENTS
A	LEVEL 1	4' - 7 3/4"	2' - 1 1/2"	
A	LEVEL 1	4' - 7 3/4"	2' - 1 1/2"	
A	LEVEL 1	4' - 7 3/4"	2' - 1 1/2"	
A	LEVEL 1	4' - 7 3/4"	2' - 1 1/2"	
B	LEVEL 1	4' - 11 3/4"	1' - 9 1/2"	
B	LEVEL 1	4' - 11 3/4"	1' - 9 1/2"	
B	LEVEL 1	4' - 11 3/4"	1' - 9 1/2"	
B	LEVEL 1	4' - 11 3/4"	1' - 9 1/2"	
B	LEVEL 1	4' - 11 3/4"	1' - 9 1/2"	
B	LEVEL 1	4' - 11 3/4"	1' - 9 1/2"	
C	LEVEL 1	4' - 11 3/4"	2' - 5 1/2"	
C	LEVEL 1	4' - 11 3/4"	2' - 5 1/2"	
C	LEVEL 1	4' - 11 3/4"	2' - 5 1/2"	
D	LEVEL 1	4' - 11 3/4"	2' - 1 1/2"	
D	LEVEL 1	4' - 11 3/4"	2' - 1 1/2"	
E	LEVEL 1	1' - 2 1/8"	2' - 4"	
F	LEVEL 1	4' - 11 3/4"	2' - 9 1/2"	
F	LEVEL 1	4' - 11 3/4"	2' - 9 1/2"	
J	LEVEL 1	3' - 3 3/4"	1' - 9 1/2"	
J	LEVEL 1	3' - 3 3/4"	1' - 9 1/2"	
K	LEVEL 1	3' - 11 3/4"	1' - 9 1/2"	
D	LEVEL 2	4' - 11 3/4"	2' - 1 1/2"	
D	LEVEL 2	4' - 11 3/4"	2' - 1 1/2"	
G	LEVEL 2	4' - 3 3/4"	2' - 1 1/2"	
G	LEVEL 2	4' - 3 3/4"	2' - 1 1/2"	
G	LEVEL 2	4' - 3 3/4"	2' - 1 1/2"	
G	LEVEL 2	4' - 3 3/4"	2' - 1 1/2"	
G	LEVEL 2	4' - 3 3/4"	2' - 1 1/2"	
G	LEVEL 2	4' - 3 3/4"	2' - 1 1/2"	
G	LEVEL 2	4' - 3 3/4"	2' - 1 1/2"	
G	LEVEL 2	4' - 3 3/4"	2' - 1 1/2"	
G	LEVEL 2	4' - 3 3/4"	2' - 1 1/2"	
G	LEVEL 2	4' - 3 3/4"	2' - 1 1/2"	
G	LEVEL 2	4' - 3 3/4"	2' - 1 1/2"	
H	LEVEL 3	3' - 7 3/4"	2' - 1 1/2"	
H	LEVEL 3	3' - 7 3/4"	2' - 1 1/2"	